



FUTURE DEVELOPMENT

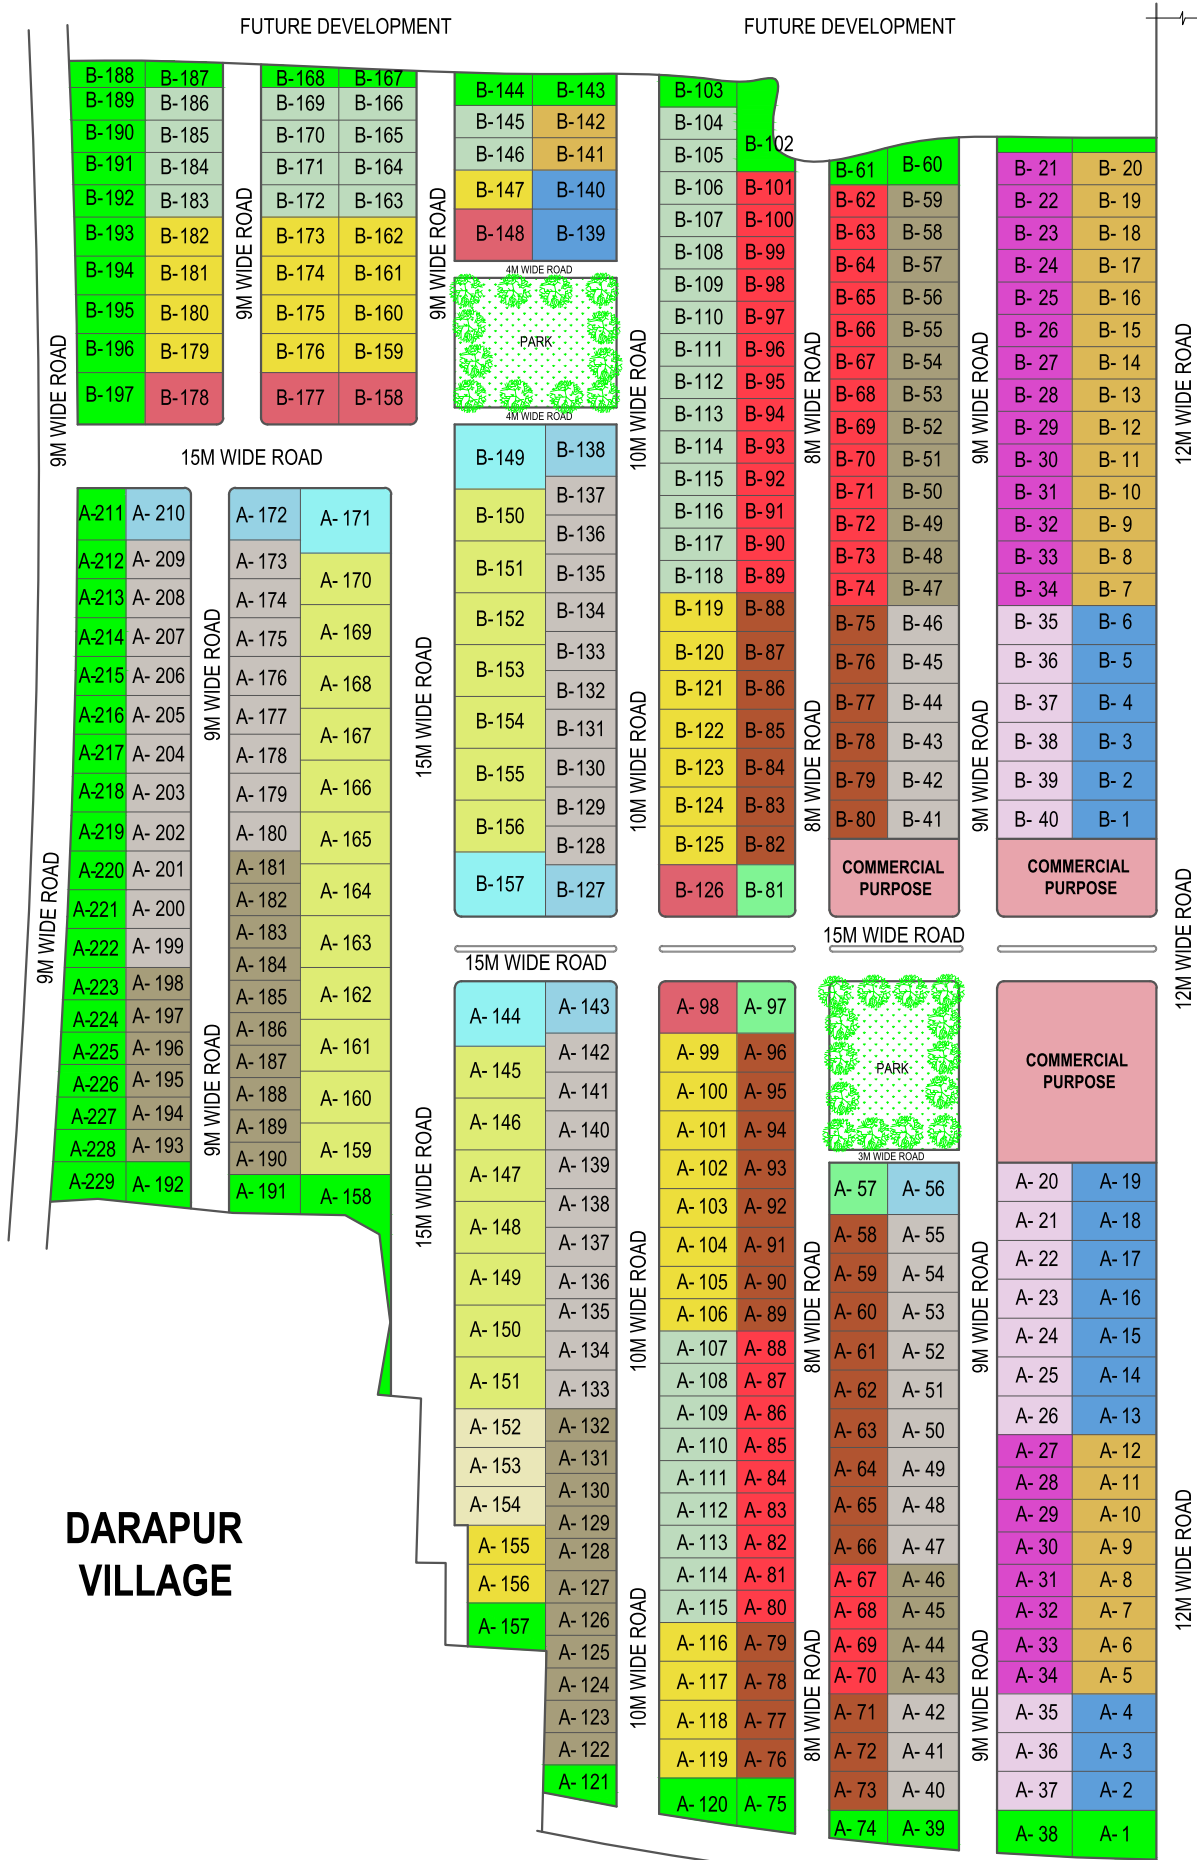

DARAPUR VILLAGE

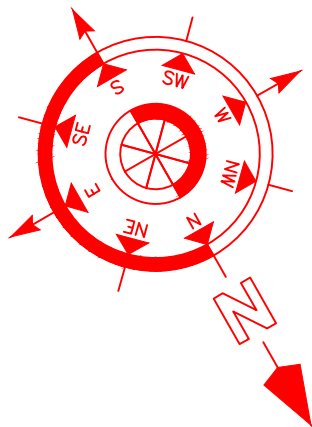

MI BUILDERS

PROPOSED S.K.D. ACADEMY

MI BUILDERS

TO LUCKNOW
TO AYODHYA

TO LUCKNOW
TO AYODHYA

SR.	SIZE	AREA	COLOR
1	50'X70'	3500	
2	40'X70'	2800	
3	30'X70'	2100	
4	30'X65'	1950	
5	25'X65'	1625	
6	40'X60'	2400	
7	30'X60'	1800	
8	25'X60'	1500	
9	30'X58'	1740	
10	25'X58'	1450	
11	40'X55'	2200	
12	30'X55'	1650	
13	25'X55'	1375	
14	40'X45'	1800	
15	30'X45'	1350	
16	25'X45'	1125	
17	VARIOUS SIZE		
18	COMMERCIAL		



SHAS BHOOMI PVT. LTD.

1/306, 2nd Floor, Vikrant Khand, Gomti Nagar,
Lucknow-226010 Phone : 0522-3642311

ANAM EMPIRE
LUCKNOW-AYODHYA ROAD
VILL- DARAPUR, POST-BARAIL
BARABANKI (U.P.)